




5 Satellite Photos of Site
Scale: 3/32" = 1'-0"

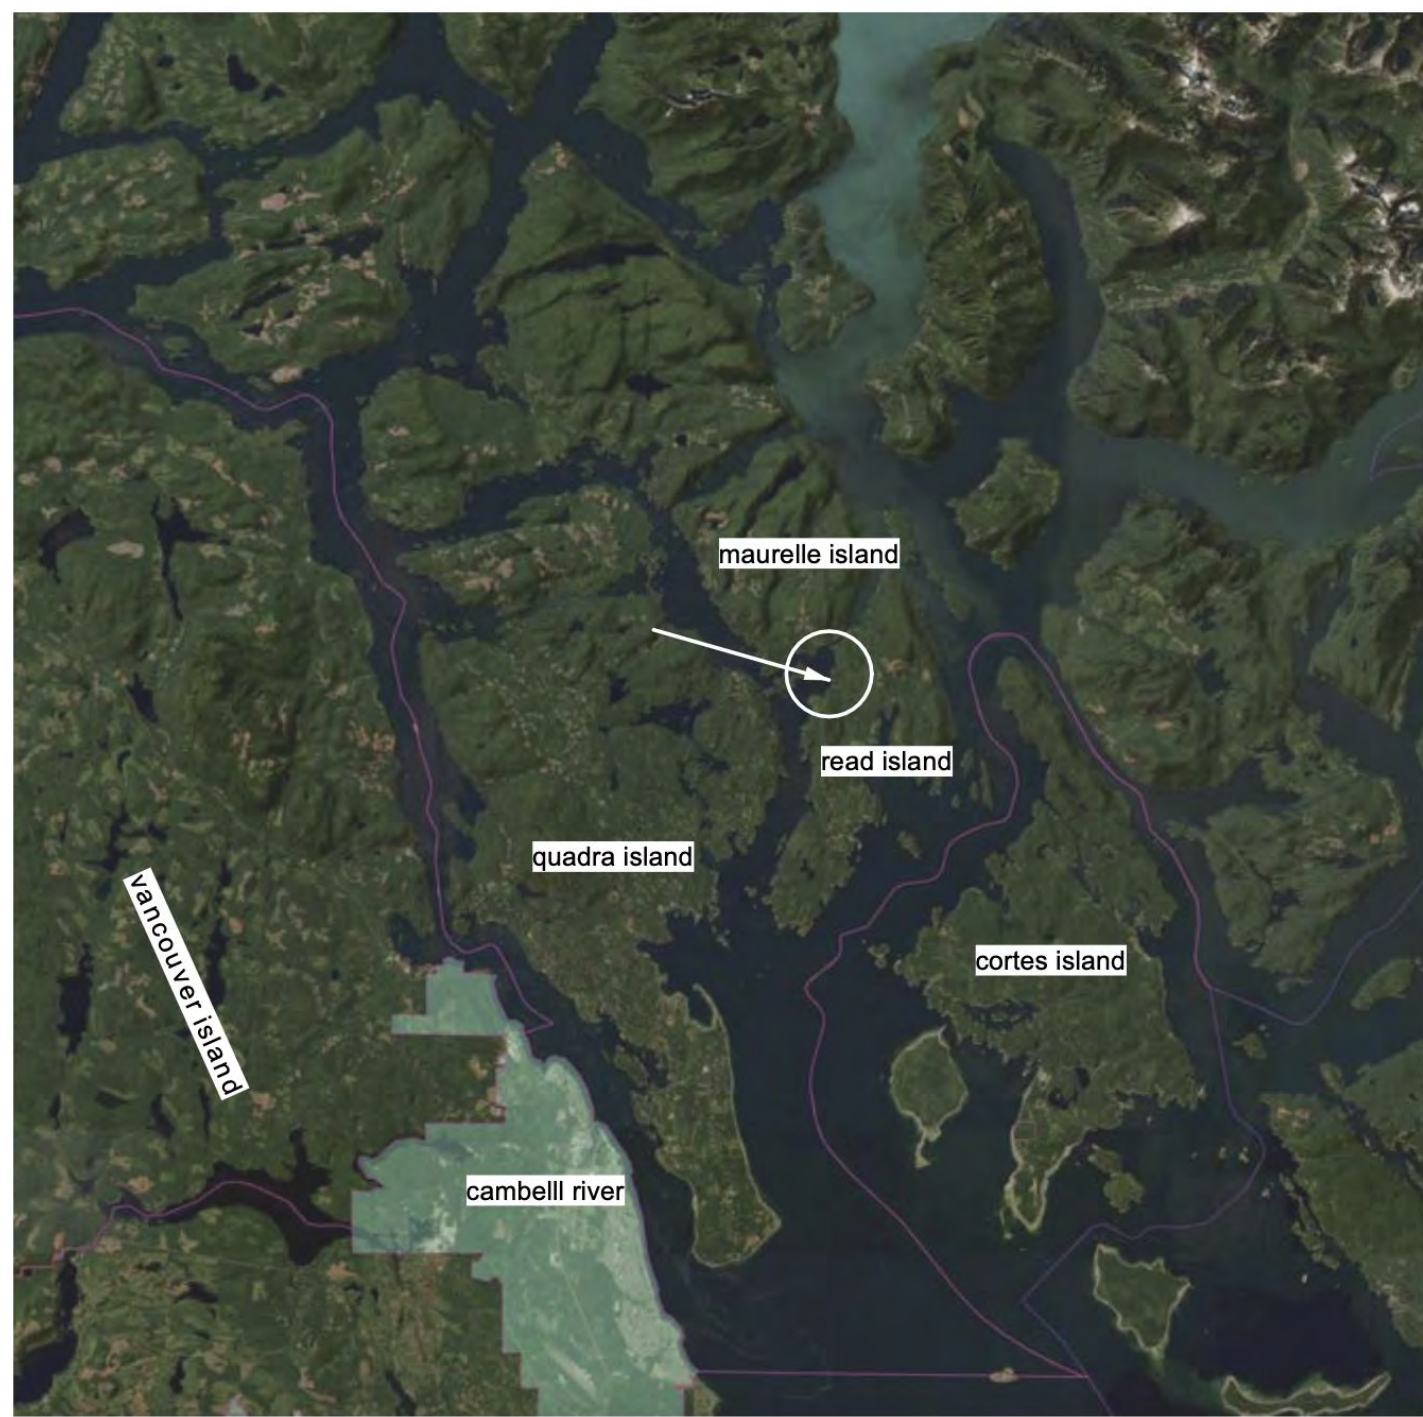

5 Satellite Photos of Region and Area
Scale: 3/32" = 1'-0"



3 View 3
Scale: 1:55



1 View 1 (Closed Up)
Scale: 1:55



2 View 2 (Barn Doors Open)
Scale: 1:55

A	2024-11-04	Client Review
NO.	Y M D	ISSUE
ISSUE		


NO.	Y	M	D	ISSUE
REVISION				

SHEET TITLE


VIEWS

DRAWING NO.

A0.02

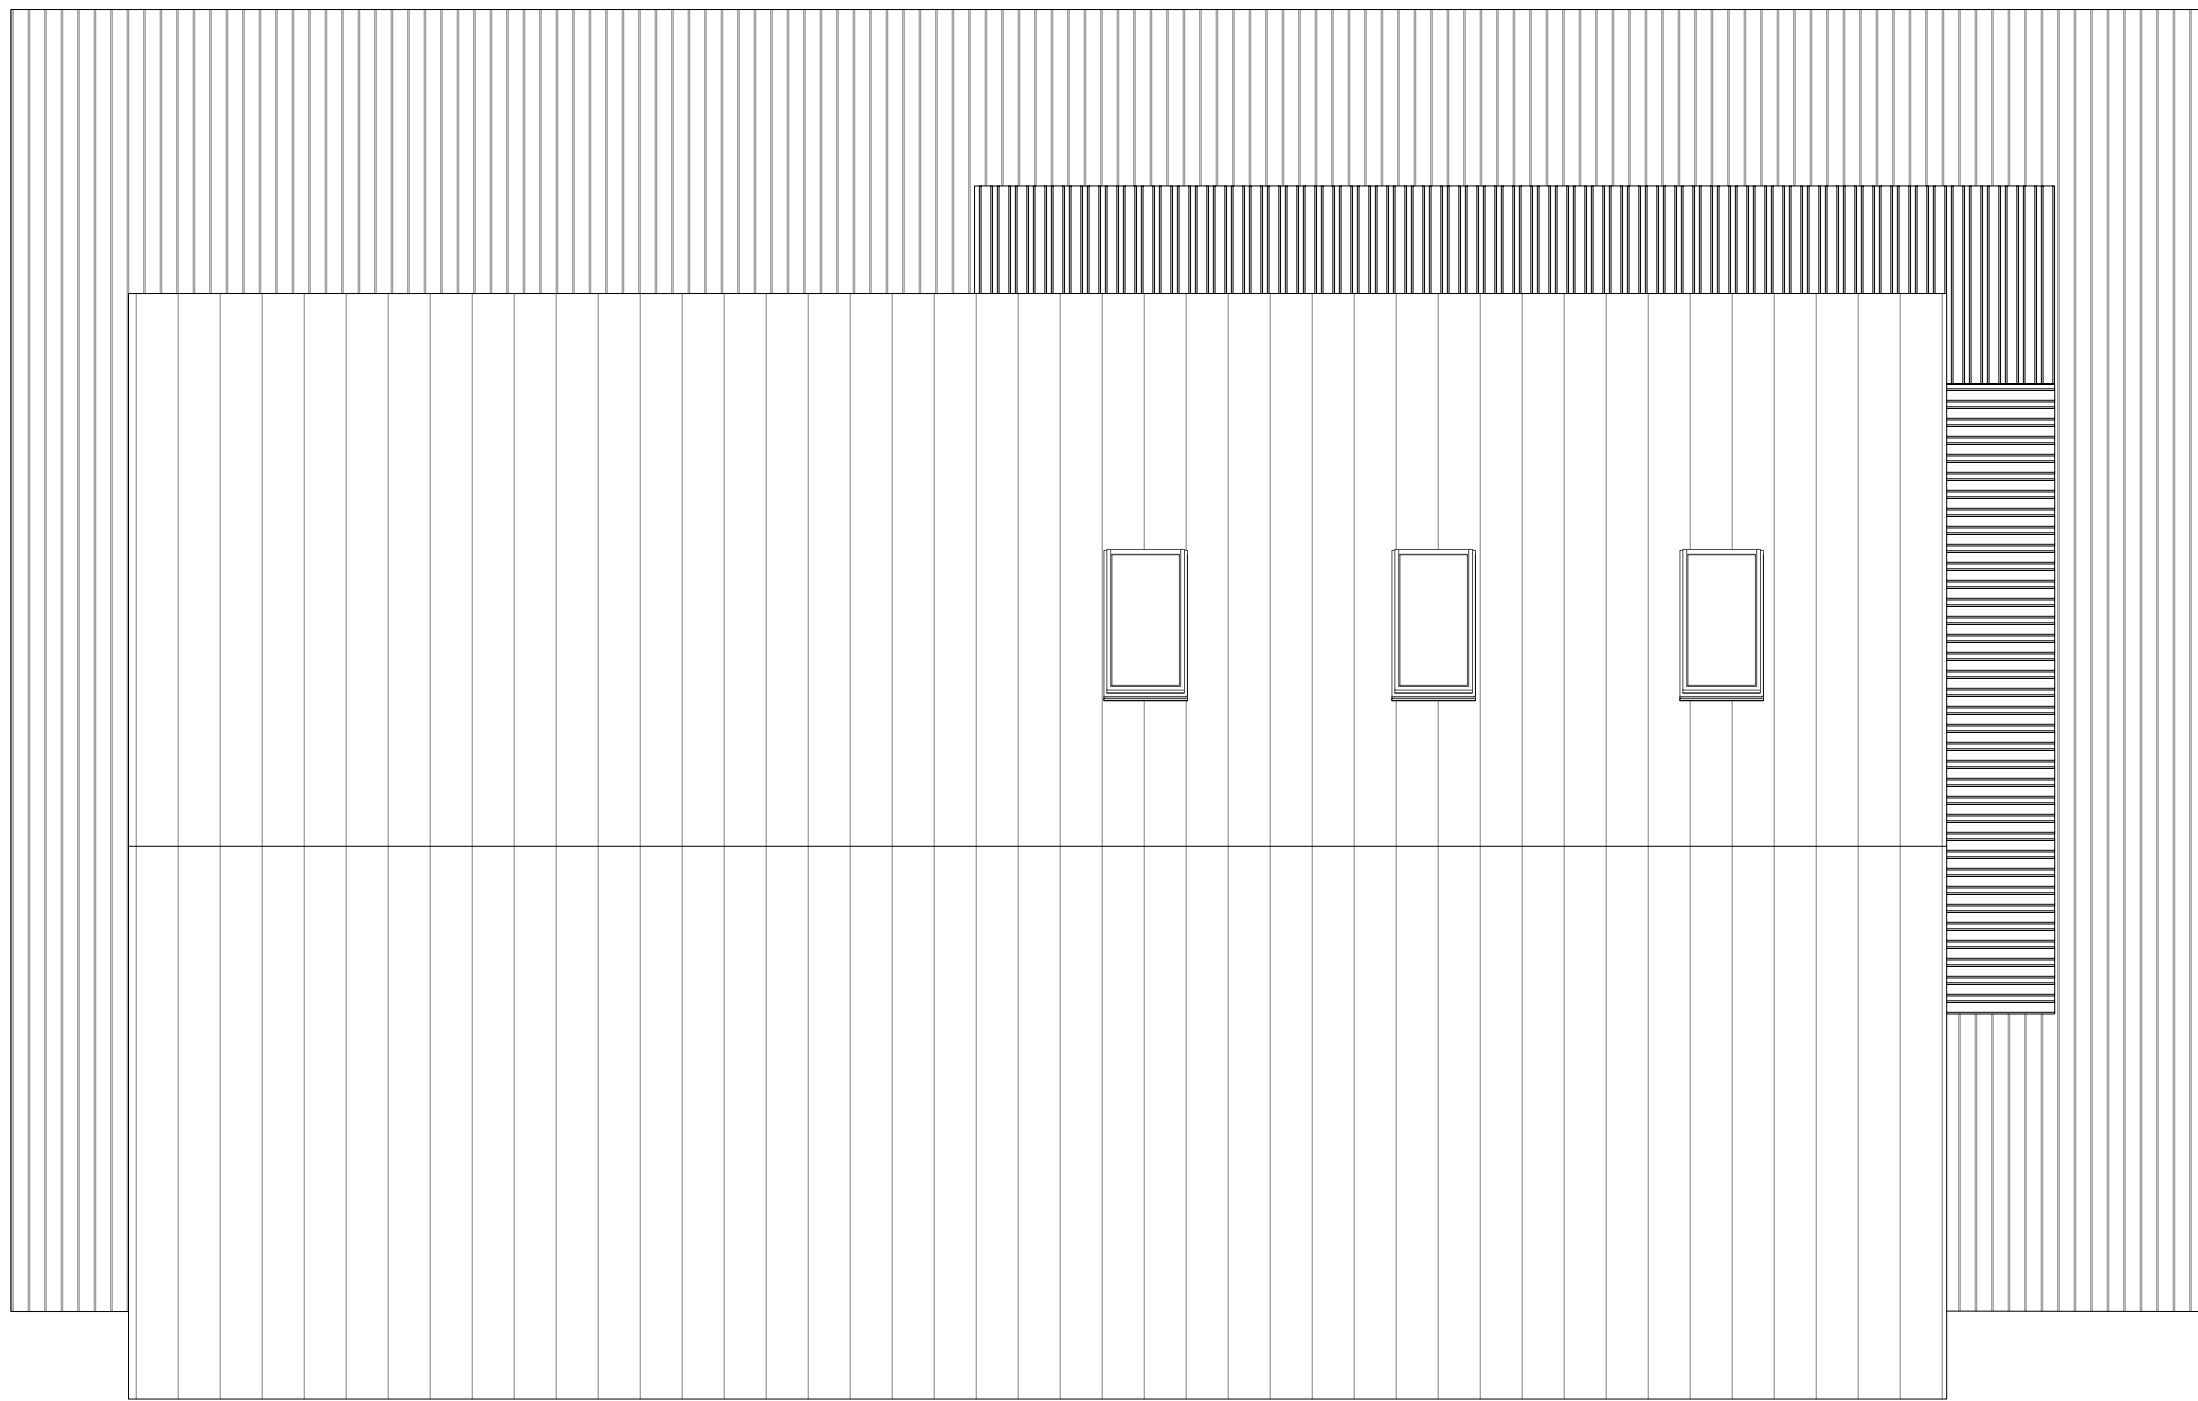

2 Roof Plan
Scale: 3/16" = 1'-0"

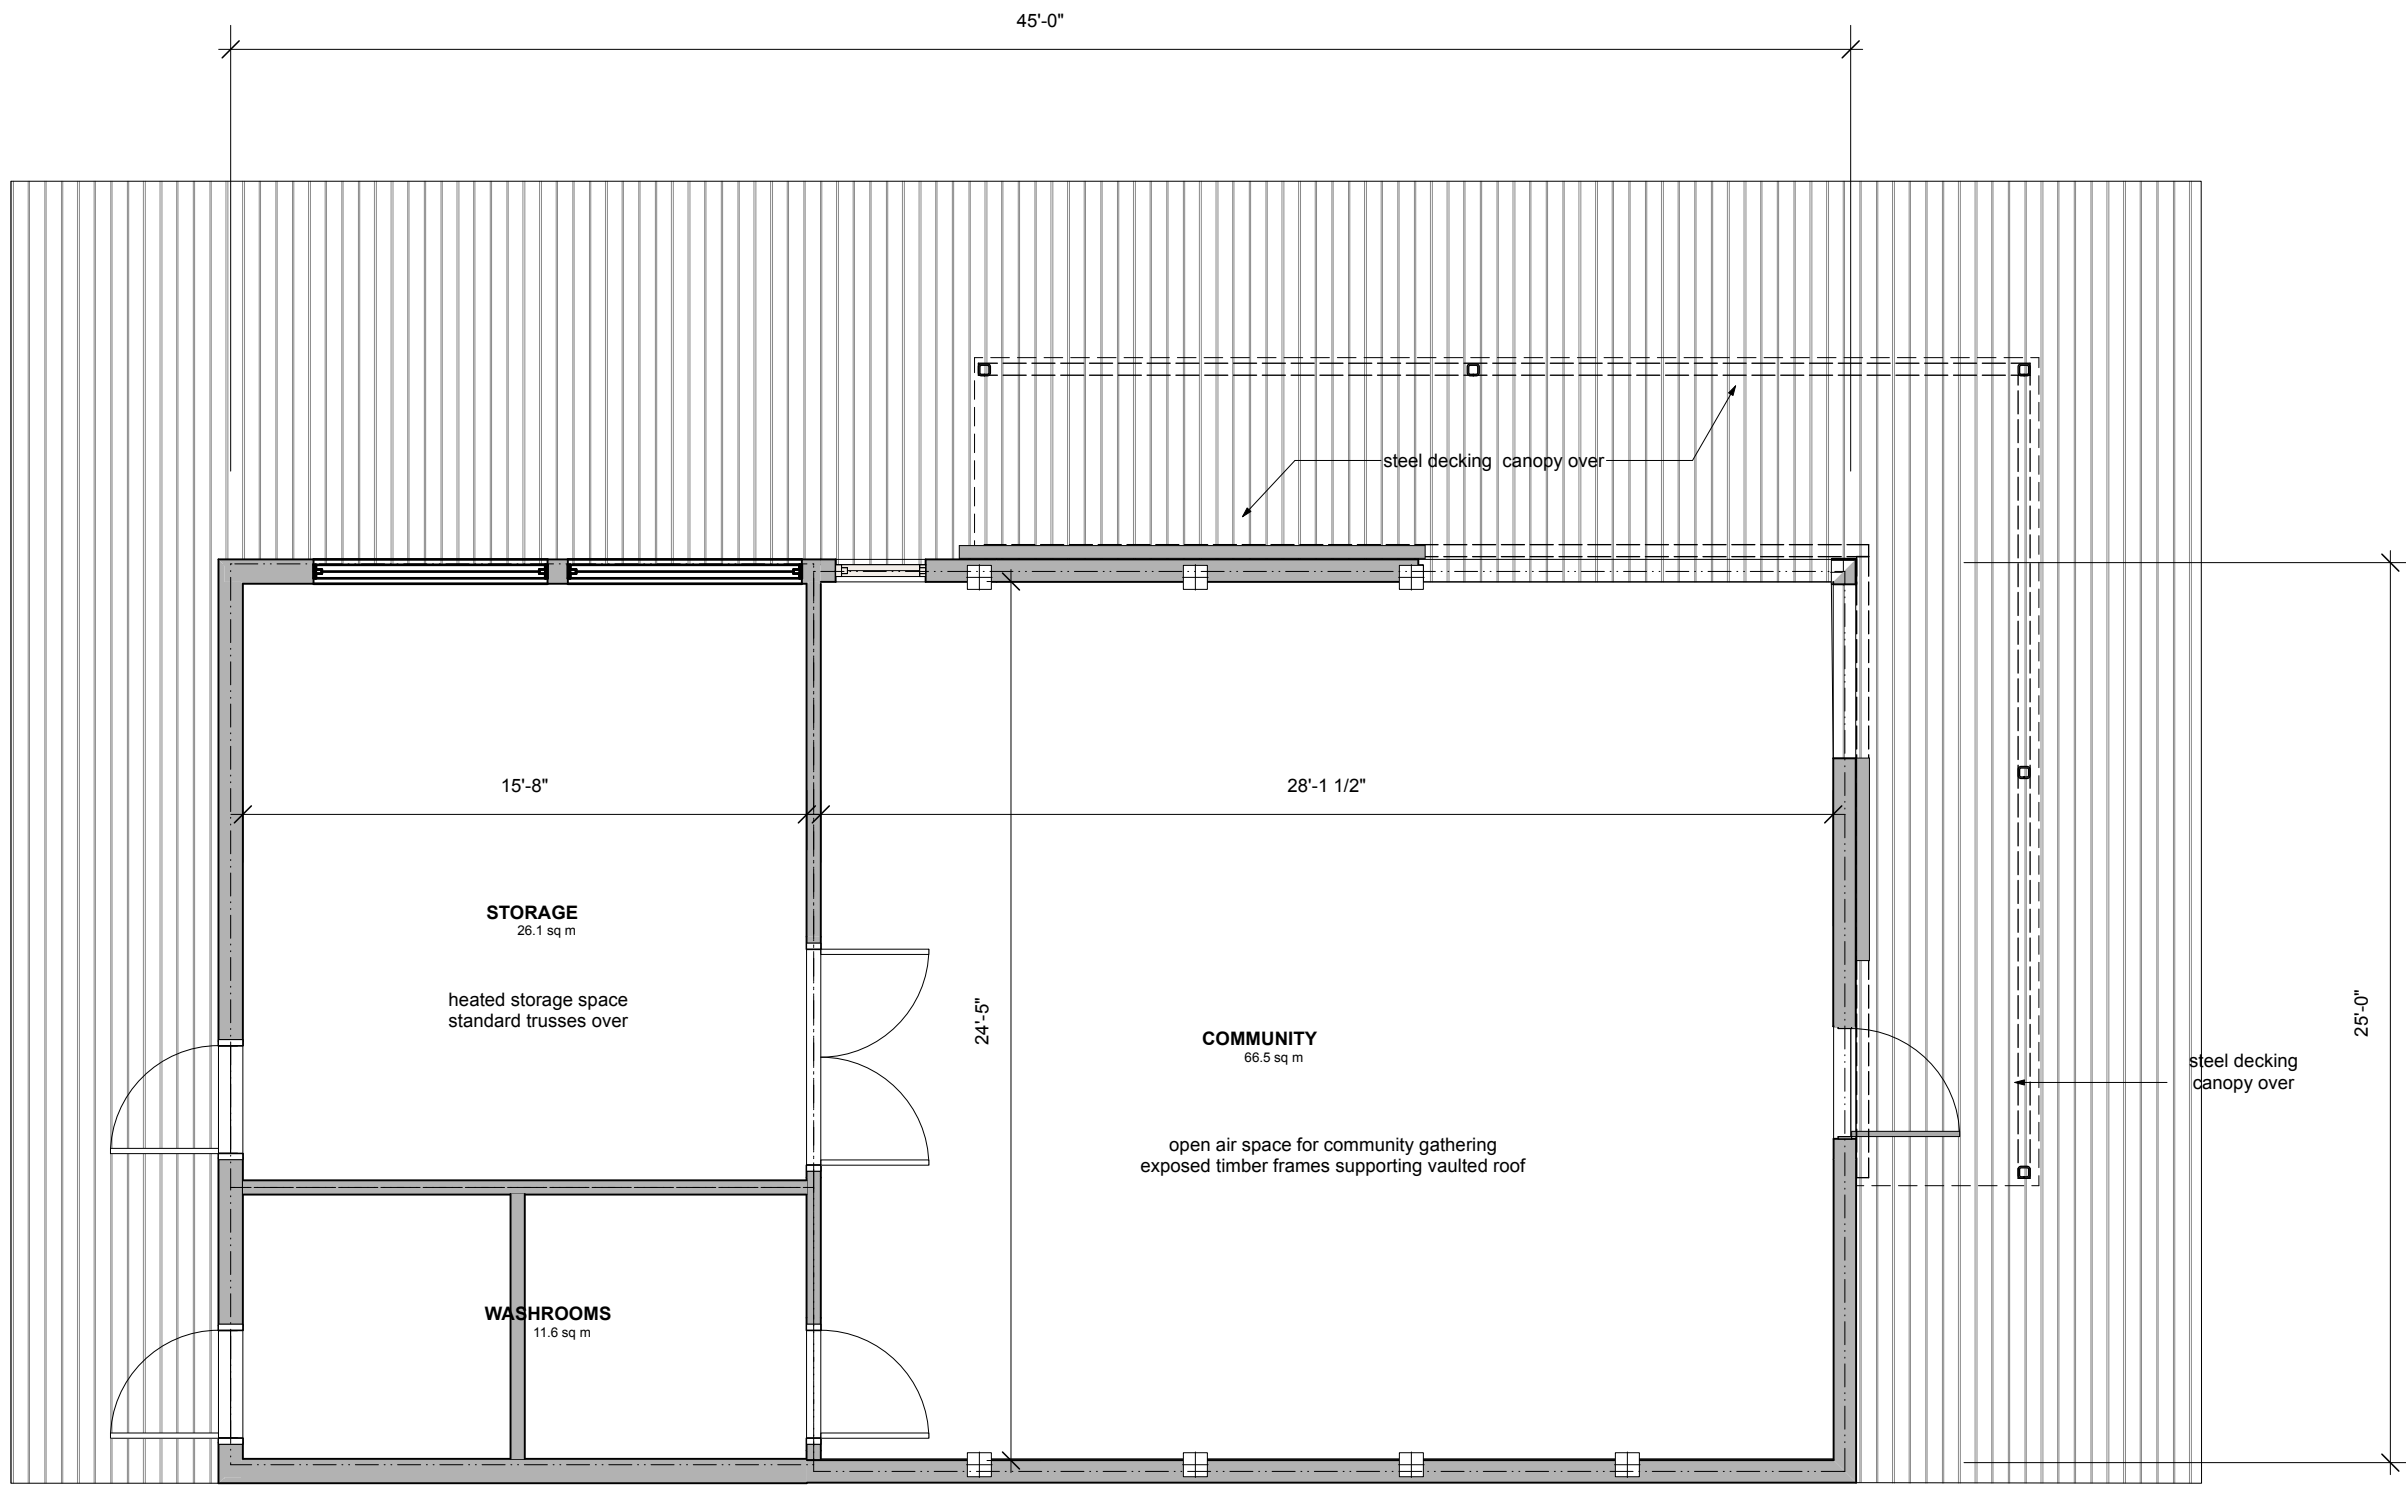

1 Floor Plan
Scale: 3/16" = 1'-0"



6 North Elevation
Scale: 3/16" = 1'-0"



7 North Elevation
Scale: 3/16" = 1'-0"



3 North Elevation
Scale: 3/16" = 1'-0"



4 North Elevation (Open Door)
Scale: 3/16" = 1'-0"



5 North Elevation
Scale: 3/16" = 1'-0"

SURGE NARROWS COMMUNITY BUILDING

A 2024-11-04 Client Review
NO. Y M D ISSUE

NO. Y M D ISSUE
REVISION

SHEET TITLE
PLANS & ELEVATIONS

DRAWING NO.

A1.01

